


REVISIONS		
DATE	NAME	NO.
05-06-02	CHARLES A. FERNICOLA, P.L.S.	27481
03-15-05	CHARLES A. FERNICOLA, P.L.S.	27481
09-22-05	CHARLES A. FERNICOLA, P.L.S.	27481
1-31-11	STUART D. CHRISTIE P.L.S.	29345


BARNEGAT BAY

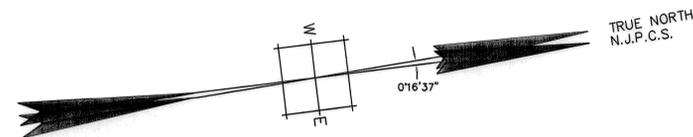

SHEET 8 MATCH LINE

SHEET 6

SHEET 4

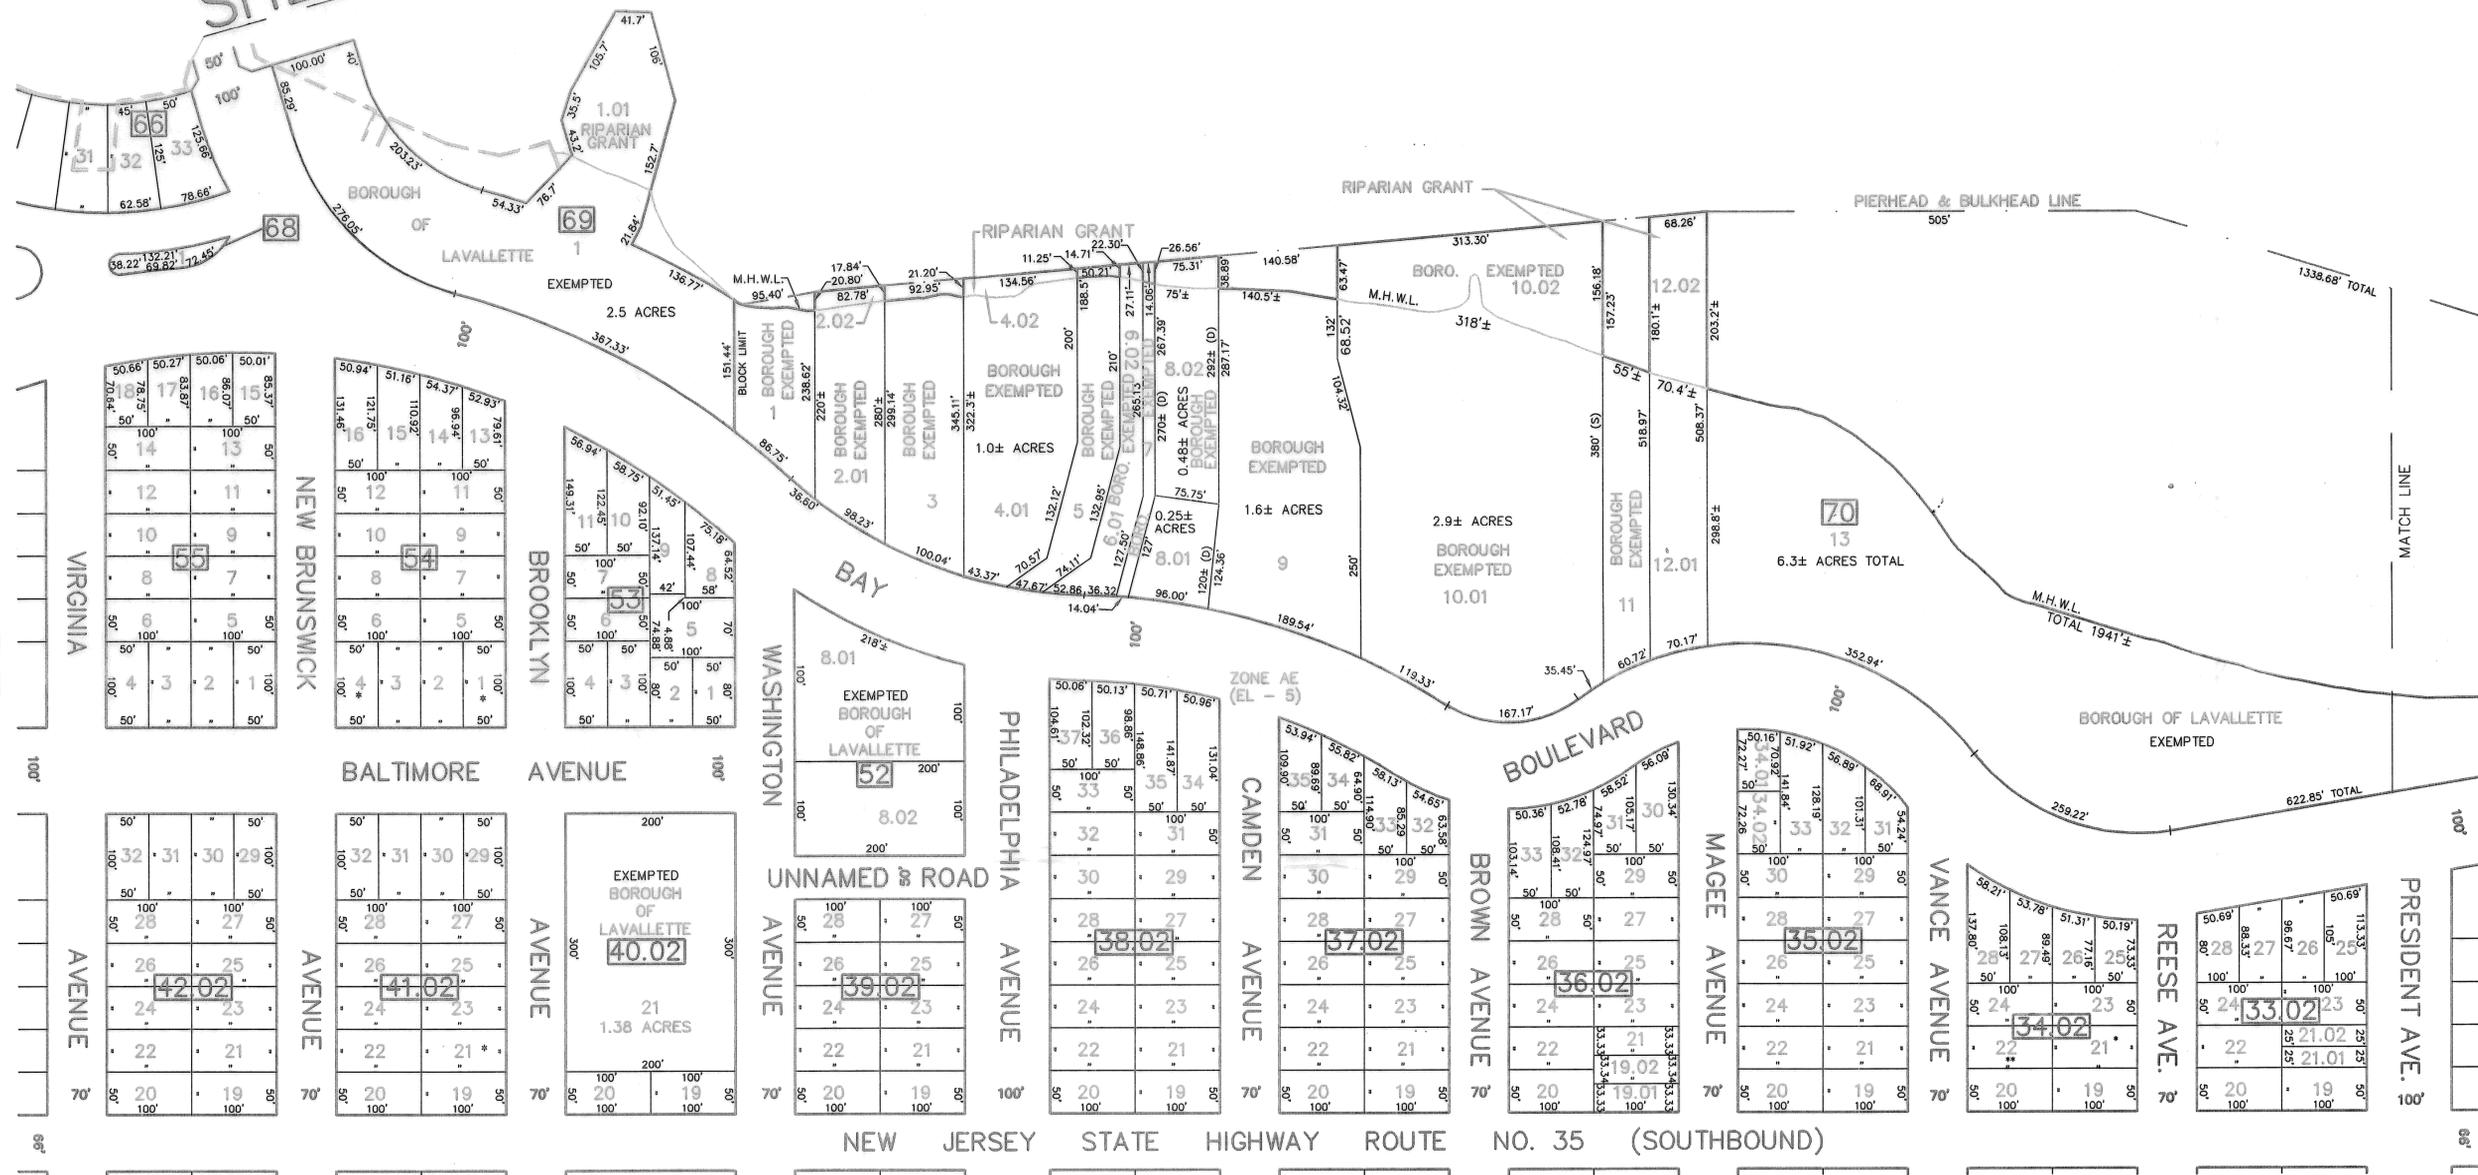

SHEET 2

THIS MAP IS A DIGITIZED COPY OF THE MAP PREPARED BY MICHAEL T. ANGLINE P.L.S. DATED JULY 15, 1994. THE ORIGINAL IS ON FILE IN THE BOROUGH TAX ASSESSOR OFFICE.

LEGEND:  
\* - DETAILS ON SHEET 5.01

NEW JERSEY DEPARTMENT OF THE TREASURY  
DIVISION OF TAXATION  
PROPERTY ADMINISTRATION  
APPROVED AS A TAX MAP PURSUANT TO THE AUTHORITY OF N.J.S.A. 54:1-16 & 54:9-1 FOR THE DIRECTOR, DIVISION OF TAXATION  
*James J. Coll* C.T.A.  
*James J. Coll* C.T.A.  
DATE: OCT 16 2002 SERIAL NO. 805

TAX MAP  
BOROUGH OF LAVALLETTE  
OCEAN COUNTY, NEW JERSEY  
SCALE: 1"=100' JULY 15, 1994  
MICHAEL T. ANGLINE  
NEW JERSEY PROFESSIONAL LAND SURVEYOR  
LIC. NO. 14156  
MASER SOSINSKI & ASSOCIATES, P.A.  
70 EAST WATER STREET  
TOMS RIVER, N.J. 08754